



ESCUDELLA MOUNTAIN

DOMESTIC WATER IMPROVEMENT DISTRICT

NOTICE OF HEARING TO ADOPT THE RESOLUTION OF INTENTION TO ORDER IMPROVEMENTS

The Escudilla Mountain Domestic Water Improvement District of Apache County, Arizona (EMDWID) will hold a public hearing at 11:00 am on Saturday, October 11, 2025, at Alpine Fire Station #2 in Nutrioso, Arizona (41765 US180, Nutrioso AZ 85932), to consider adopting the Resolution of Intention to order improvements on the purchase of land and installation of a standpipe for the EMDWID district members on Lot 53 of the Escudilla Mountain Estates Unit 2. For more information please refer to www.emdwid.com under News and Notices > Board Meeting and Minutes.

At the hearing all interested property owners may appear and be heard on any matter relating to the Resolution of Intention. Any person wishing to object to the Resolution may file, before the date set for the hearing, the person's objections with the Clerk of the EMDWID. Objections may be mailed to: Escudilla Mountain DWID, PO Box 371, Nutrioso AZ 85932. Objections may also be hand delivered to the Clerk of the EMDWID at the meeting site immediately prior to the public meeting.

THE PROPOSED IMPROVEMENTS

Escudilla Mountain Domestic Water Improvement District (EMDWID) plans on purchasing Lot 53 of Escudilla Mountain Estates Unit 2, (the south corner where CR 2019 turns into CR2018) for \$180,000 and installing a fill station for the members of the EMDWID for \$273,297. Included in this project will be a driveway to the fill station, a storage tank and pump house.

The improvements will be paid for through a Water Infrastructure Finance Authority of Arizona (WIFA) loan. The members of the EMDWID will pay the mortgage through a flat tax assessment of \$250.00.

Once the loan has been approved and funded the EMDWID will purchase the land and begin construction. The estimated completion date will be February of 2027.

Access to the standpipe is exclusively for the EMDWID members who have paid their Standpipe/Access Fee. For more details on the improvement plan, please visit: www.emdwid.com.

CONTACT

602 570-5591

lorie.knobbe@gmail.com


www.emdwid.com

ADDRESS

PO Box 371

Nutrioso, AZ

85932-0371

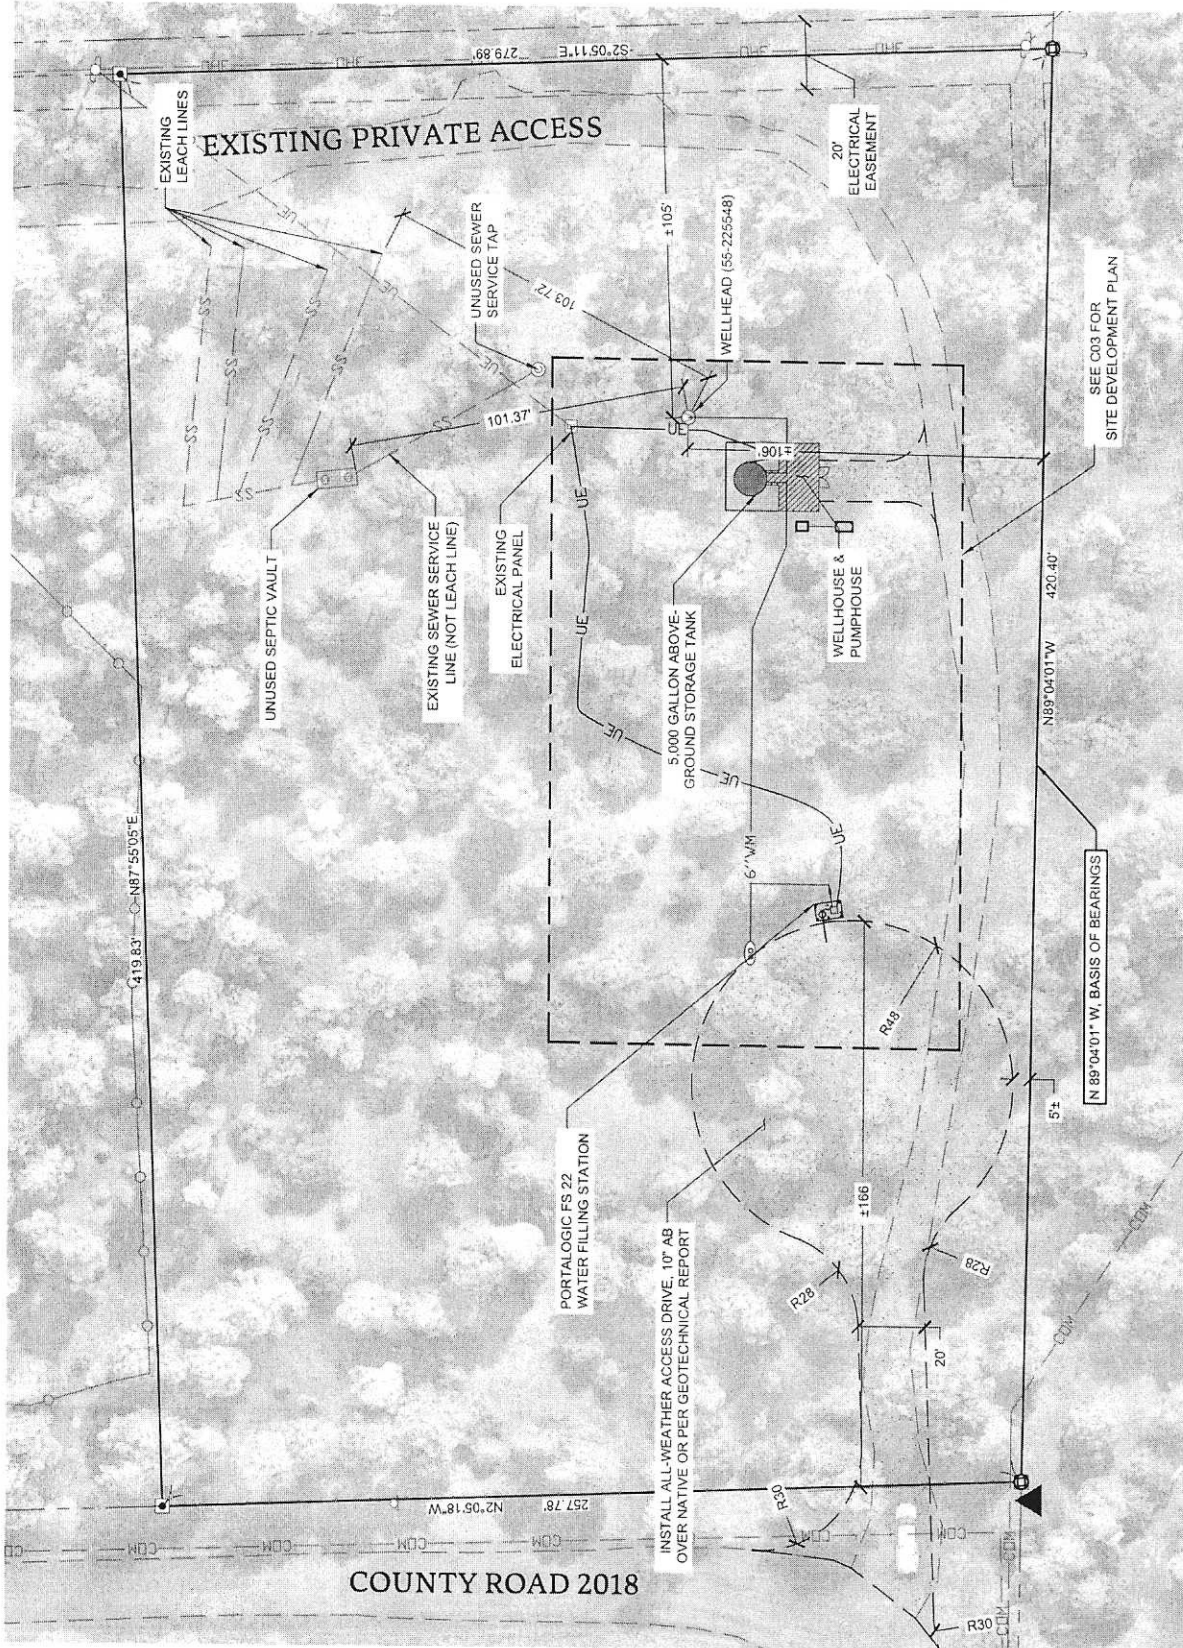

OVERALL SITE PLAN

SCALE 1" = 30'